

ASSUMED LEVELS

EXTENT OF SURVEY INFORMATION  
REFER TO SURVEY THREE DRAWING 3879ia Rev A FOR FURTHER DETAILS

ASSUMED LEVELS  
BUILDING A EAVES SURVEYED, B AND C ASSUMED

01 EXISTING NORTH ELEVATION  
Scale: 1:200




ASSUMED LEVELS

EXTENT OF SURVEY INFORMATION  
REFER TO SURVEY THREE DRAWING 3879ia Rev A FOR FURTHER DETAILS

ASSUMED LEVELS  
BUILDING A EAVES SURVEYED, B AND C ASSUMED

02 PROPOSED NORTH ELEVATION  
Scale: 1:200

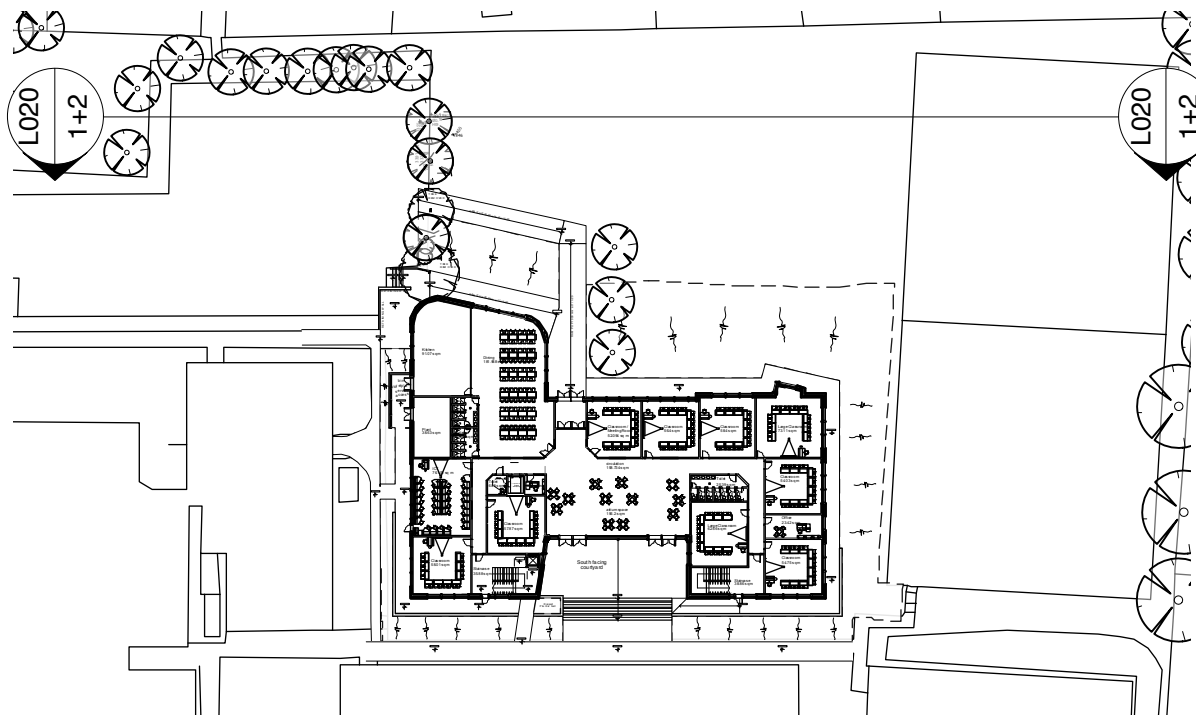

03 Scale: 1:1000  
KEY PLAN

#### General Notes

1. Do not scale off this drawing unless a scale bar is provided
2. Any ambiguities, omissions and errors on this drawing should be notified immediately to the Architect before the commencement of works on site
3. All dimensions are in millimetres unless otherwise stated
4. All dimensions, unless otherwise indicated, are to the face of unfinished block walls or to the finished plaster face of stud partitions
5. All dimensions are to be checked on site. Any discrepancies are to be notified immediately to the Architect before the commencement of works on site
6. All levels are in meters unless otherwise stated
7. This drawing is to be read in conjunction with all other relevant drawings and specifications for this project

#### CDM Regulations

Denotes a significant Hazard or difficult to manage procedure. Please refer to Designer Hazard Register for further information regarding mitigation of hazards

#### Issue Notes

Rev	Issue Date	Issue / Revision Notes	Issued by	Checked by
A	2012.08.30	Planning Application	JET	SRM

Job title

Existing and Proposed  
North Elevation

## PLANNING APPLICATION

Drawing title

Toot Hill School  
Bingham  
Nottingham

## FRANKLIN ELLIS ARCHITECTS

Architecture / Landscape / Interiors / Graphics / Project Management

The Old Pumpthouse  
5 The Ropewalk, Nottingham, NG1 5DU

T 0115 941 8475  
E enquiry@frankinellis.co.uk  
W www.frankinellis.co.uk



Associate/Partner SRM  
Job Runner JET

Drawing Scale 1:200

Sheet Size A1

Issue Status

PRELIMINARY

JOB NO.

2107


DRAWING NO.

PL020

REV NO.

A



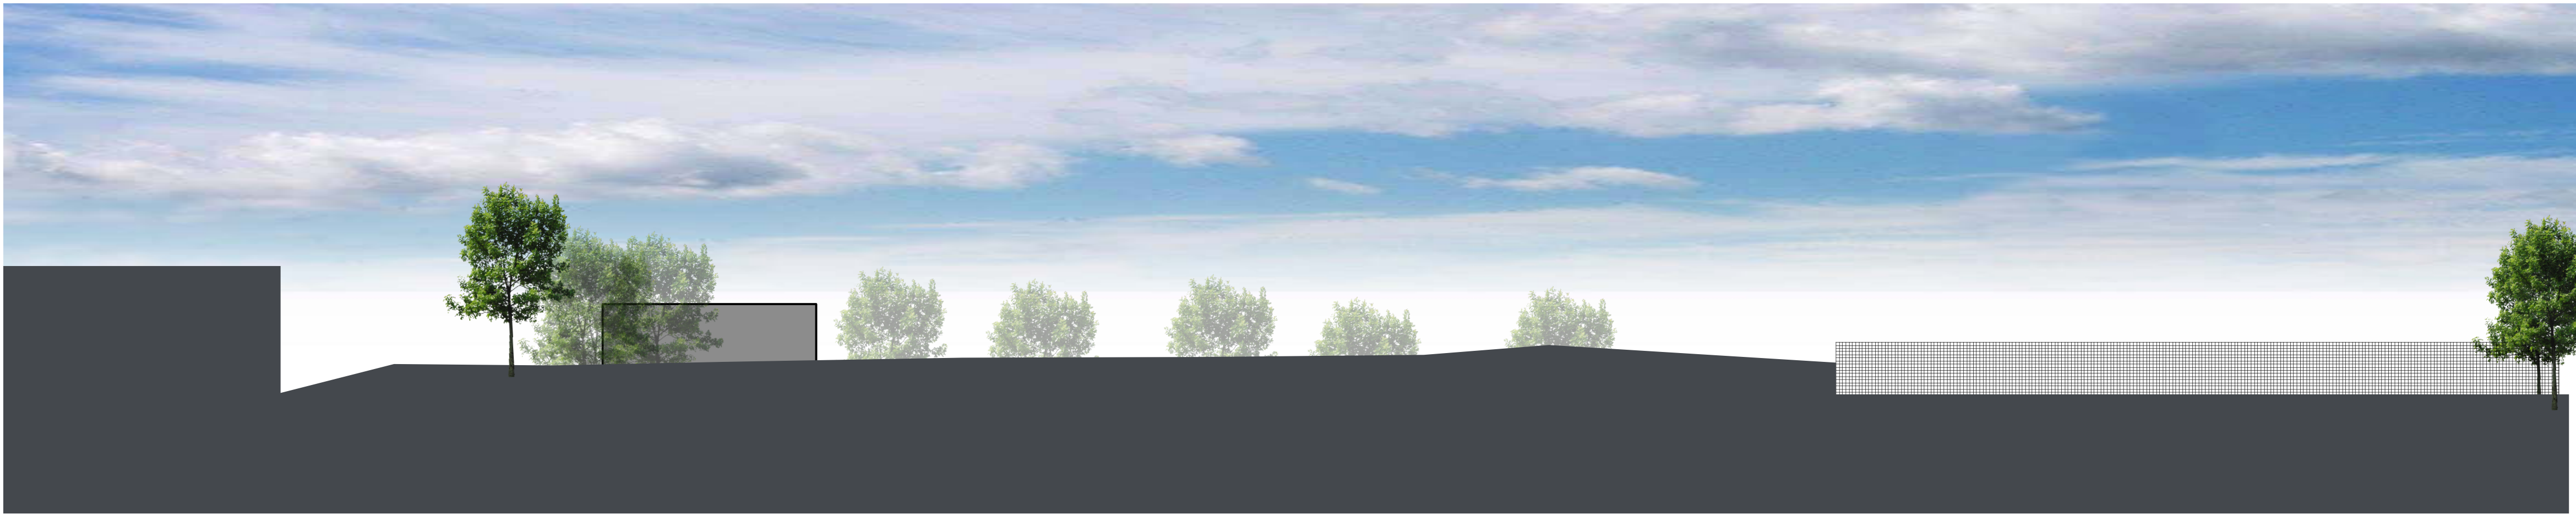

EXTENT OF SURVEY INFORMATION  
REFER TO SURVEY THREE DRAWING 3879ia Rev A FOR FURTHER DETAILS

ASSUMED GROUND LEVELS


01 EXISTING SOUTH ELEVATION  
Scale: 1:200




EXTENT OF SURVEY INFORMATION  
REFER TO SURVEY THREE DRAWING 3879ia Rev A FOR FURTHER DETAILS

ASSUMED GROUND LEVELS


01 PROPOSED SOUTH ELEVATION  
Scale: 1:200

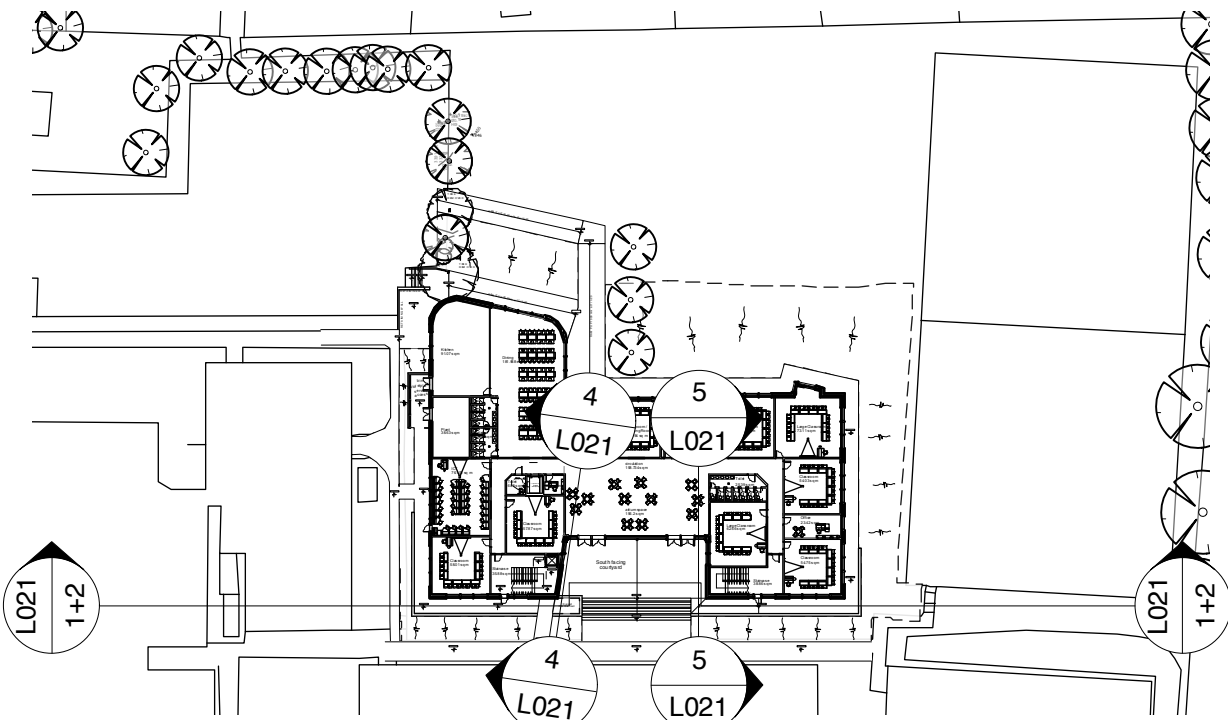

03 Scale: 1:1000  
KEY PLAN

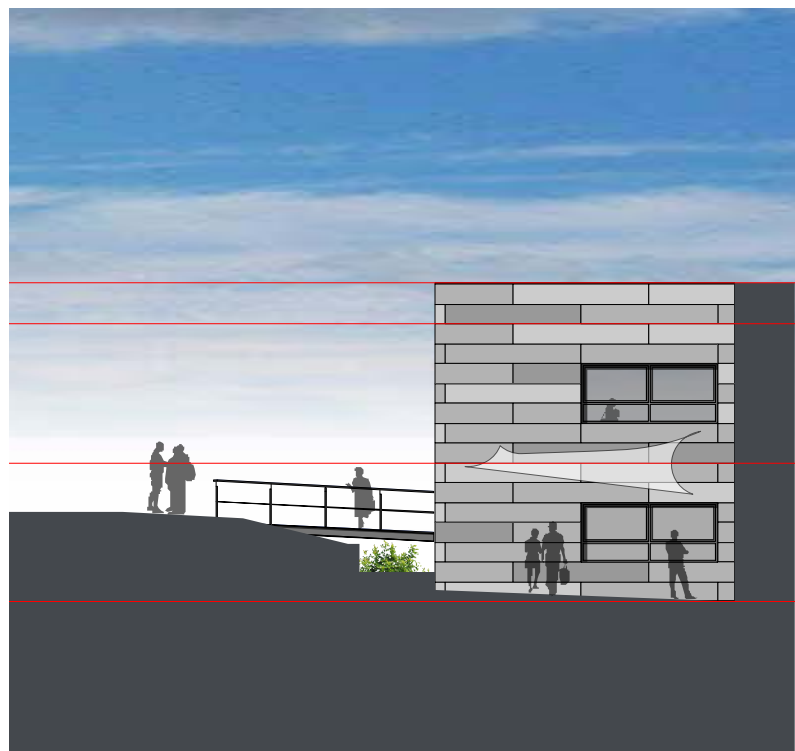

04 PROPOSED EAST PART ELEVATION  
Scale: 1:200

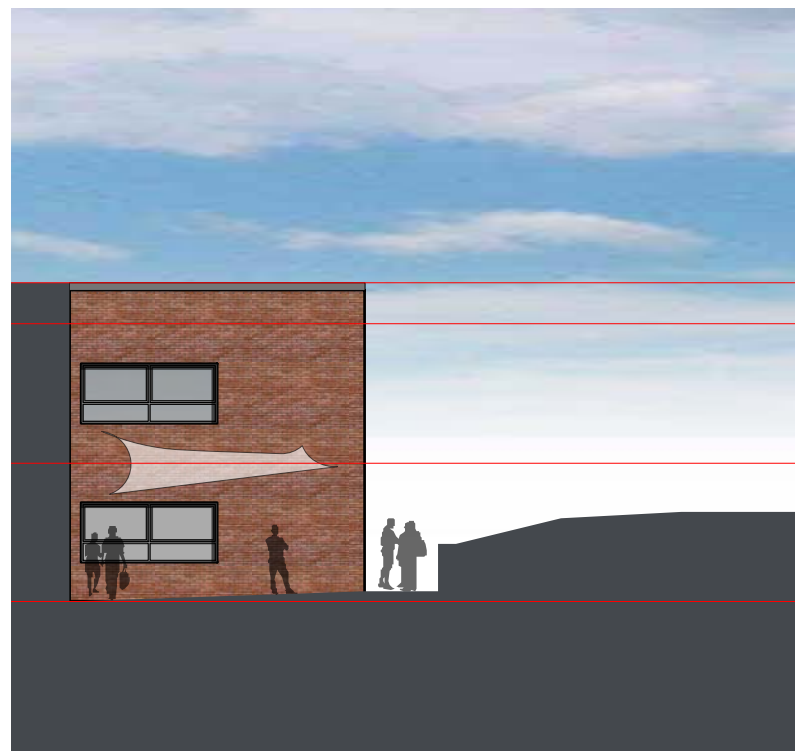

05 PROPOSED WEST PART ELEVATION  
Scale: 1:200

#### General Notes

1. Do not scale off this drawing unless a scale bar is provided
2. Any ambiguities, omissions and errors on this drawing should be notified immediately to the Architect before the commencement of works on site
3. All dimensions are in millimetres unless otherwise stated
4. All dimensions, unless otherwise indicated, are to the face of unfinished block walls or to the finished plaster face of stud partitions
5. All dimensions are to be checked on site. Any discrepancies are to be notified immediately to the Architect before the commencement of works on site
6. All levels are in meters unless otherwise stated
7. This drawing is to be read in conjunction with all other relevant drawings and specifications for this project

#### CDM Regulations

Denotes a significant Hazard or difficult to manage procedure. Please refer to Designer Hazard Register for further information regarding mitigation of hazards

#### Issue Notes

Rev	Issue Date	Issue / Revision Notes	Issued by	Checked by
A	2012.08.30	Planning Application	JET	SRM

#### Job title

Existing and Proposed  
South Elevation  
and Part Elevations

## PLANNING APPLICATION

#### Drawing title

Toot Hill School  
Bingham  
Nottingham

## FRANKLIN ELLIS ARCHITECTS

Architecture / Landscape / Interiors / Graphics / Project Management

The Old Pumpthouse

5 The Ropewalk, Nottingham, NG1 5DU

T 0115 941 8475

E enquiry@franklinellis.co.uk

W www.franklinellis.co.uk



Associate/Partner SRM  
Job Runner JET

Drawing Scale 1:200

Sheet Size A1


Issue Status  
**PRELIMINARY**

JOB NO.  
**2107**

DRAWING NO.  
**PL021**

REV NO.  
**A**



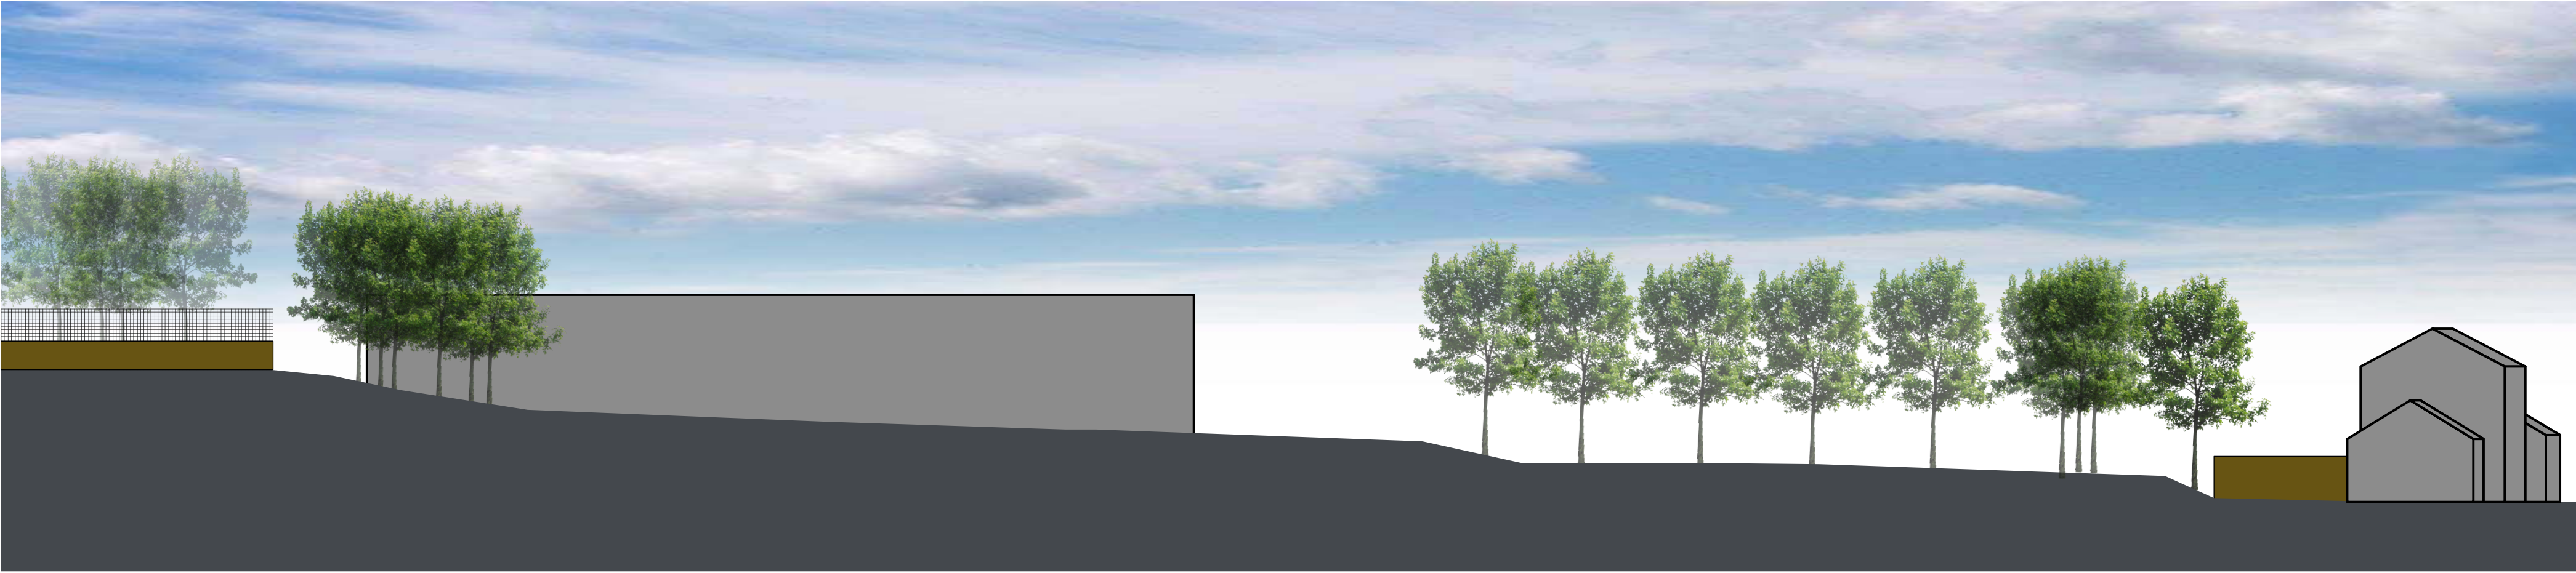

01 EXISTING EAST ELEVATION  
Scale: 1:200

EXTENT OF SURVEY INFORMATION  
REFER TO SURVEY THREE DRAWING 3879ia Rev A FOR FURTHER DETAILS

ASSUMED GRND LVLS  
ASSUMED GROUND LEVELS  
EAVES AND RIDGE LEVELS SURVEYED




01 EXISTING EAST ELEVATION  
Scale: 1:200

EXTENT OF SURVEY INFORMATION  
REFER TO SURVEY THREE DRAWING 3879ia Rev A FOR FURTHER DETAILS

ASSUMED GRND LVLS  
ASSUMED GROUND LEVELS  
EAVES AND RIDGE LEVELS SURVEYED

01 EXISTING EAST ELEVATION  
Scale: 1:200

03 Scale: 1:1000  
KEY PLAN

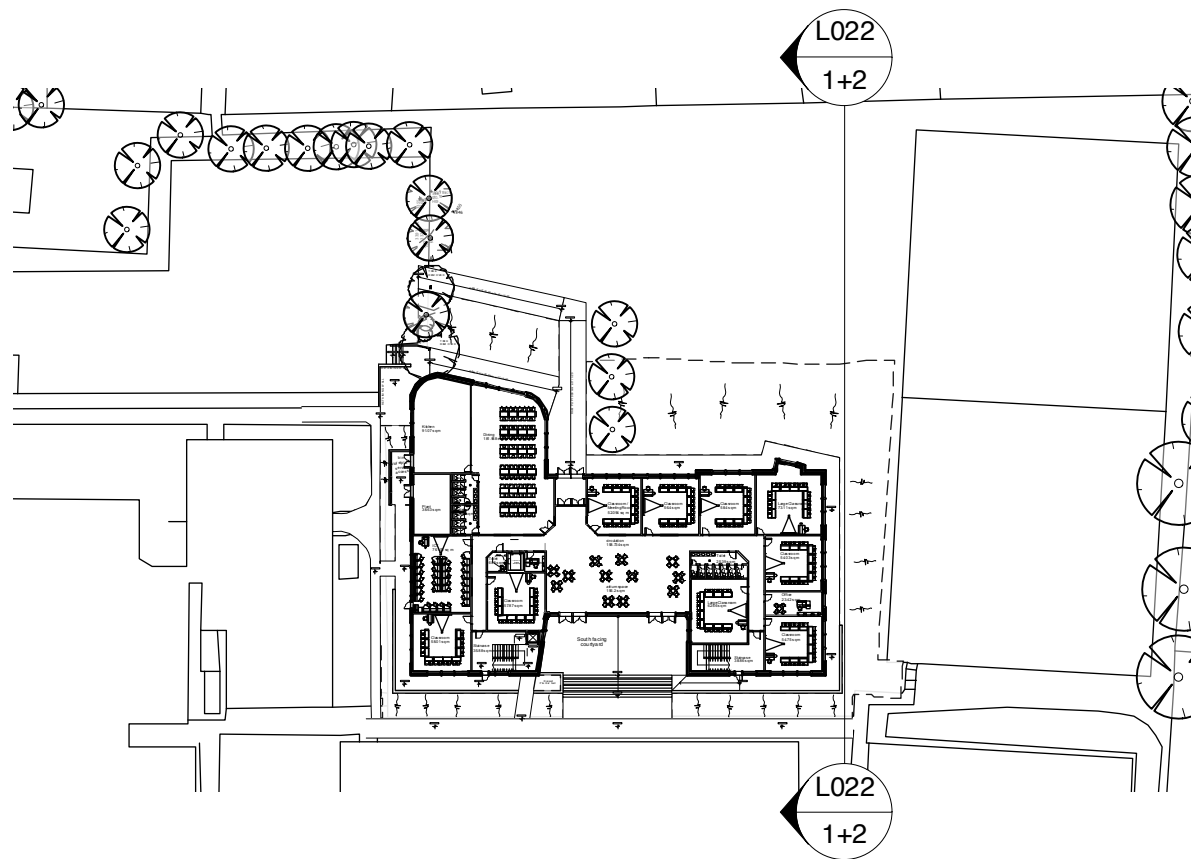

#### General Notes

- Do not scale off this drawing unless a scale bar is provided
- Any ambiguities, omissions and errors on this drawing should be notified immediately to the Architect before the commencement of works on site
- All dimensions are in millimetres unless otherwise stated
- All dimensions, unless otherwise indicated, are to the face of unfinished block walls or to the finished plaster face of stud partitions
- All dimensions are to be checked on site. Any discrepancies are to be notified immediately to the Architect before the commencement of works on site
- All levels are in meters unless otherwise stated
- This drawing is to be read in conjunction with all other relevant drawings and specifications for this project

#### CDM Regulations

Denotes a significant Hazard or difficult to manage procedure. Please refer to Designer Hazard Register for further information regarding mitigation of hazards

#### Issue Notes

Rev	Issue Date	Issue / Revision Notes	Issued by	Checked by
A	2012.08.30	Planning Application	JET	SRM

Job title

Existing and Proposed  
East Elevation

**PLANNING APPLICATION**

Drawing title

Toot Hill School  
Bingham  
Nottingham

**FRANKLIN ELLIS  
ARCHITECTS**

Architecture / Landscape / Interiors / Graphics / Project Management

The Old Pump House

5 The Rope Walk, Nottingham, NG1 5DU

T 0115 941 8475

E enquiry@franklinellis.co.uk

W www.franklinellis.co.uk



Associate/Partner SRM  
Job Runner JET

Drawing Scale 1:200

Sheet Size A1


Issue Status  
**PRELIMINARY**

JOB NO.  
**2107**

DRAWING NO.  
**PL022**

REV NO.  
**A**



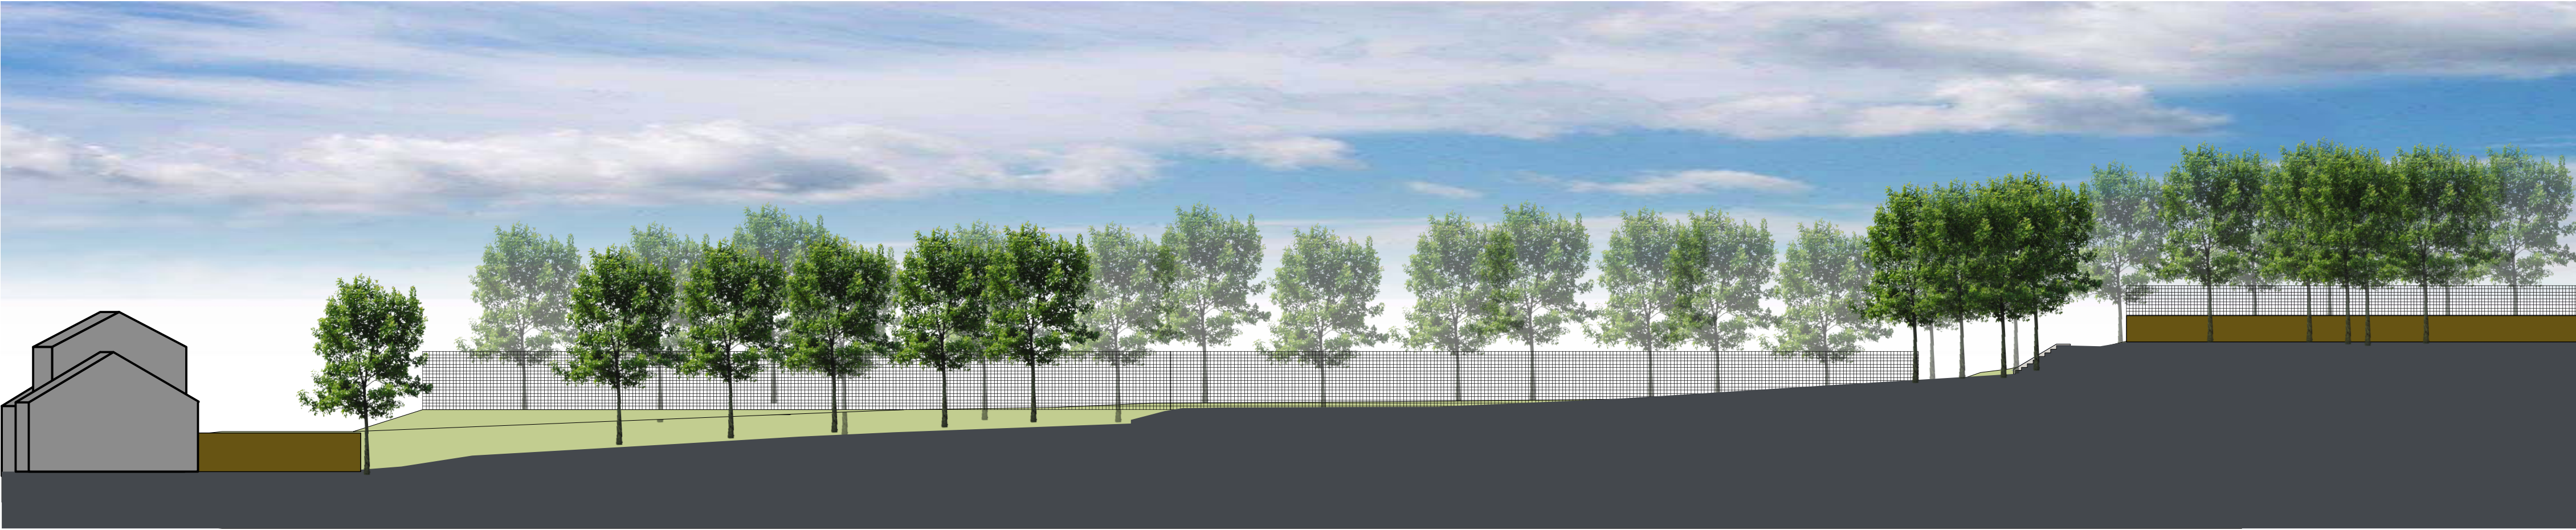

ASSUMED GROUND LEVELS  
EAVES AND RIDGE LEVELS SURVEYED

EXTENT OF SURVEY INFORMATION  
REFER TO SURVEY THREE DRAWING 3879ia Rev A FOR FURTHER DETAILS

ASSUMED GROUND LEVELS

01 EXISTING WEST ELEVATION  
Scale: 1:200




ASSUMED GROUND LEVELS  
EAVES AND RIDGE LEVELS SURVEYED

EXTENT OF SURVEY INFORMATION  
REFER TO SURVEY THREE DRAWING 3879ia Rev A FOR FURTHER DETAILS

ASSUMED GROUND LEVELS

02 PROPOSED WEST ELEVATION  
Scale: 1:200

03 Scale: 1:1000  
KEY PLAN

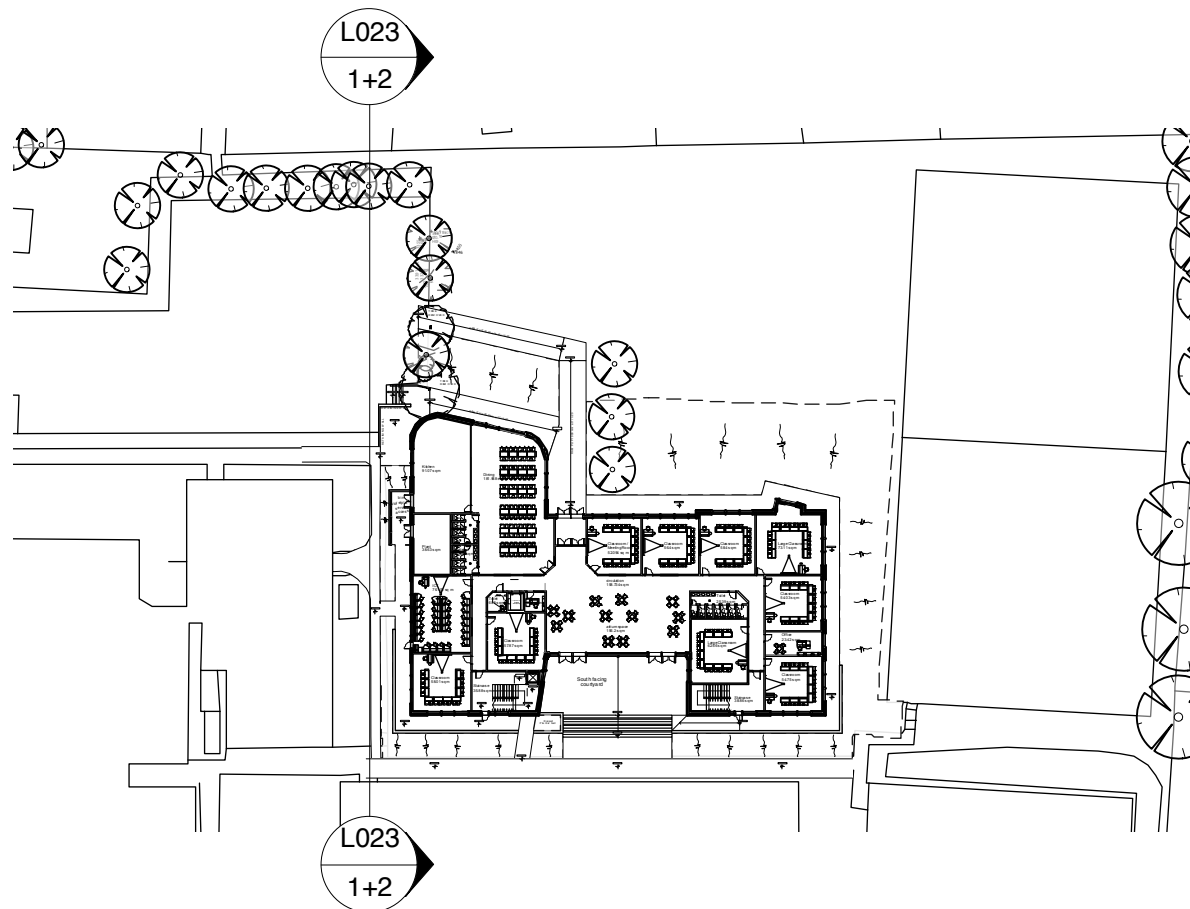

#### General Notes

1. Do not scale off this drawing unless a scale bar is provided
2. Any ambiguities, omissions and errors on this drawing should be notified immediately to the Architect before the commencement of works on site
3. All dimensions are in millimetres unless otherwise stated
4. All dimensions, unless otherwise indicated, are to the face of unfinished block walls or to the finished plaster face of stud partitions
5. All dimensions are to be checked on site. Any discrepancies are to be notified immediately to the Architect before the commencement of works on site
6. All levels are in meters unless otherwise stated
7. This drawing is to be read in conjunction with all other relevant drawings and specifications for this project

#### CDM Regulations

Denotes a significant Hazard or difficult to manage procedure. Please refer to Designer Hazard Register for further information regarding mitigation of hazards

#### Issue Notes

Rev	Issue Date	Issue / Revision Notes	Issued by	Checked by
A	2012.08.30	Planning Application	JET	SRM

Job title

Existing and Proposed  
West Elevation

**PLANNING APPLICATION**

Drawing title

Toot Hill School  
Bingham  
Nottingham

**FRANKLIN ELLIS  
ARCHITECTS**

Architecture / Landscape / Interiors / Graphics / Project Management

The Old Pump House

5 The Rope Walk, Nottingham, NG1 5DU

T 0115 941 8475

E enquiry@frankinellis.co.uk

W www.frankinellis.co.uk



Associate/Partner SRM  
Job Runner JET

Drawing Scale 1:200

Sheet Size A1

Issue Status

**PRELIMINARY**

JOB NO.

**2107**

DRAWING NO.

**PL023**

REV NO.

**A**