



FRANKLIN ELLIS ARCHITECTS.

ARCHITECTURE
 LANDSCAPE
 INTERIORS
 GRAPHIC DESIGN
 PROJECT MANAGEMENT

www.franklinellis.co.uk

16 The Ropewalk Nottingham NG1 5DT
 Telephone: 0115 941 8475 Fax: 0115 941 8675 E-mail: enquiry@franklinellis.co.uk

TOOT HILL SCHOOL
 BINGHAM, NOTTINGHAMSHIRE



FRANKLIN ELLIS ARCHITECTS.

ARCHITECTURE
LANDSCAPE
INTERIORS
GRAPHIC DESIGN
PROJECT MANAGEMENT

www.franklinellis.co.uk

16 The Ropewalk Nottingham NG1 5DT
Telephone: 0115 941 8475 Fax: 0115 941 8675 E-mail: enquiry@franklinellis.co.uk

TOOT HILL SCHOOL
BINGHAM, NOTTINGHAMSHIRE



FRANKLIN ELLIS ARCHITECTS.

ARCHITECTURE
LANDSCAPE
INTERIORS
GRAPHIC DESIGN
PROJECT MANAGEMENT

www.franklinellis.co.uk

16 The Ropewalk Nottingham NG1 5DT
Telephone: 0115 941 8475 Fax: 0115 941 8675 E-mail: enquiry@franklinellis.co.uk

TOOT HILL SCHOOL
BINGHAM, NOTTINGHAMSHIRE



FRANKLIN ELLIS ARCHITECTS.

ARCHITECTURE
 LANDSCAPE
 INTERIORS
 GRAPHIC DESIGN
 PROJECT MANAGEMENT

www.franklinellis.co.uk

16 The Ropewalk Nottingham NG1 5DT
 Telephone: 0115 941 8475 Fax: 0115 941 8675 E-mail: enquiry@franklinellis.co.uk

TOOT HILL SCHOOL
 BINGHAM, NOTTINGHAMSHIRE



EXTENT OF SURVEY INFORMATION
REFER TO SURVEY THREE DRAWING 3879ia Rev A FOR FURTHER DETAILS

ASSUMED GROUND LEVELS


01 EXISTING SOUTH ELEVATION
Scale: 1:200



EXTENT OF SURVEY INFORMATION
REFER TO SURVEY THREE DRAWING 3879ia Rev A FOR FURTHER DETAILS

ASSUMED GROUND LEVELS

01 PROPOSED SOUTH ELEVATION
Scale: 1:200

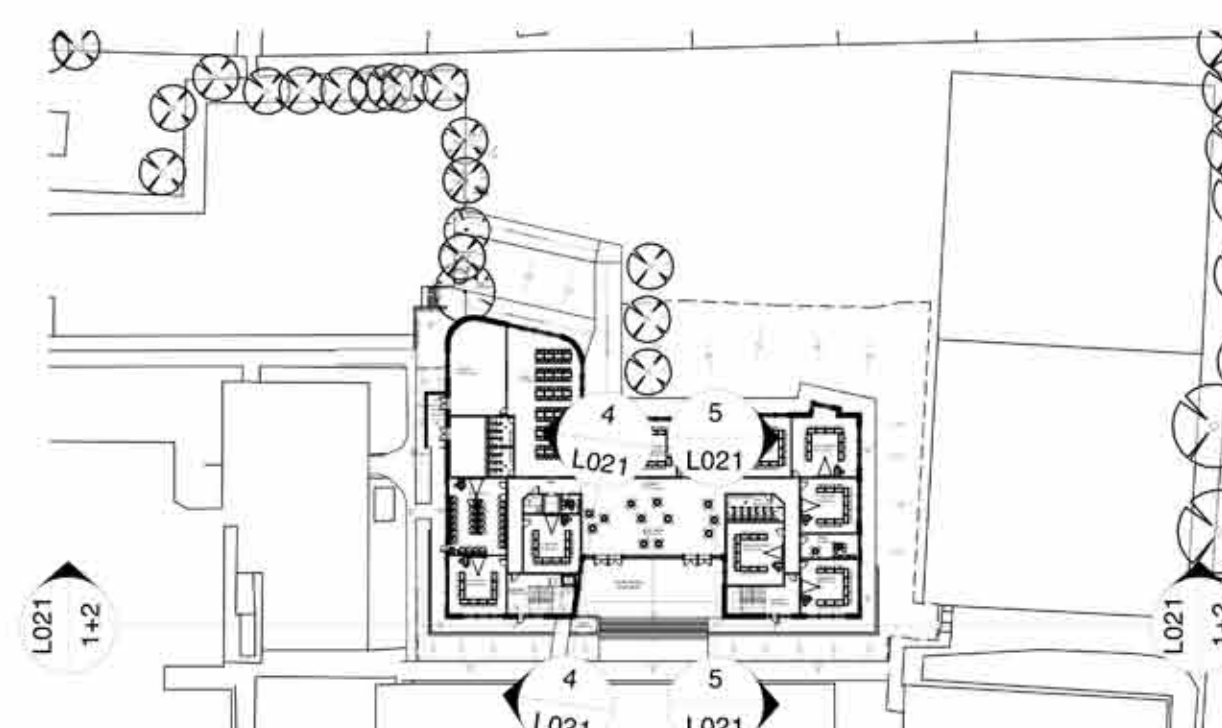

03 Scale: 1:1000
KEY PLAN



04 PROPOSED EAST PART ELEVATION
Scale: 1:200



05 PROPOSED WEST PART ELEVATION
Scale: 1:200


**FRANKLIN ELLIS
ARCHITECTS.**

ARCHITECTURE
LANDSCAPE
INTERIORS
GRAPHIC DESIGN
PROJECT MANAGEMENT

www.franklinellis.co.uk

16 The Ropewalk Nottingham NG1 5DT
Telephone: 0115 941 8475 Fax: 0115 941 8675 E-mail: enquiry@franklinellis.co.uk

TOOT HILL SCHOOL
BINGHAM, NOTTINGHAMSHIRE

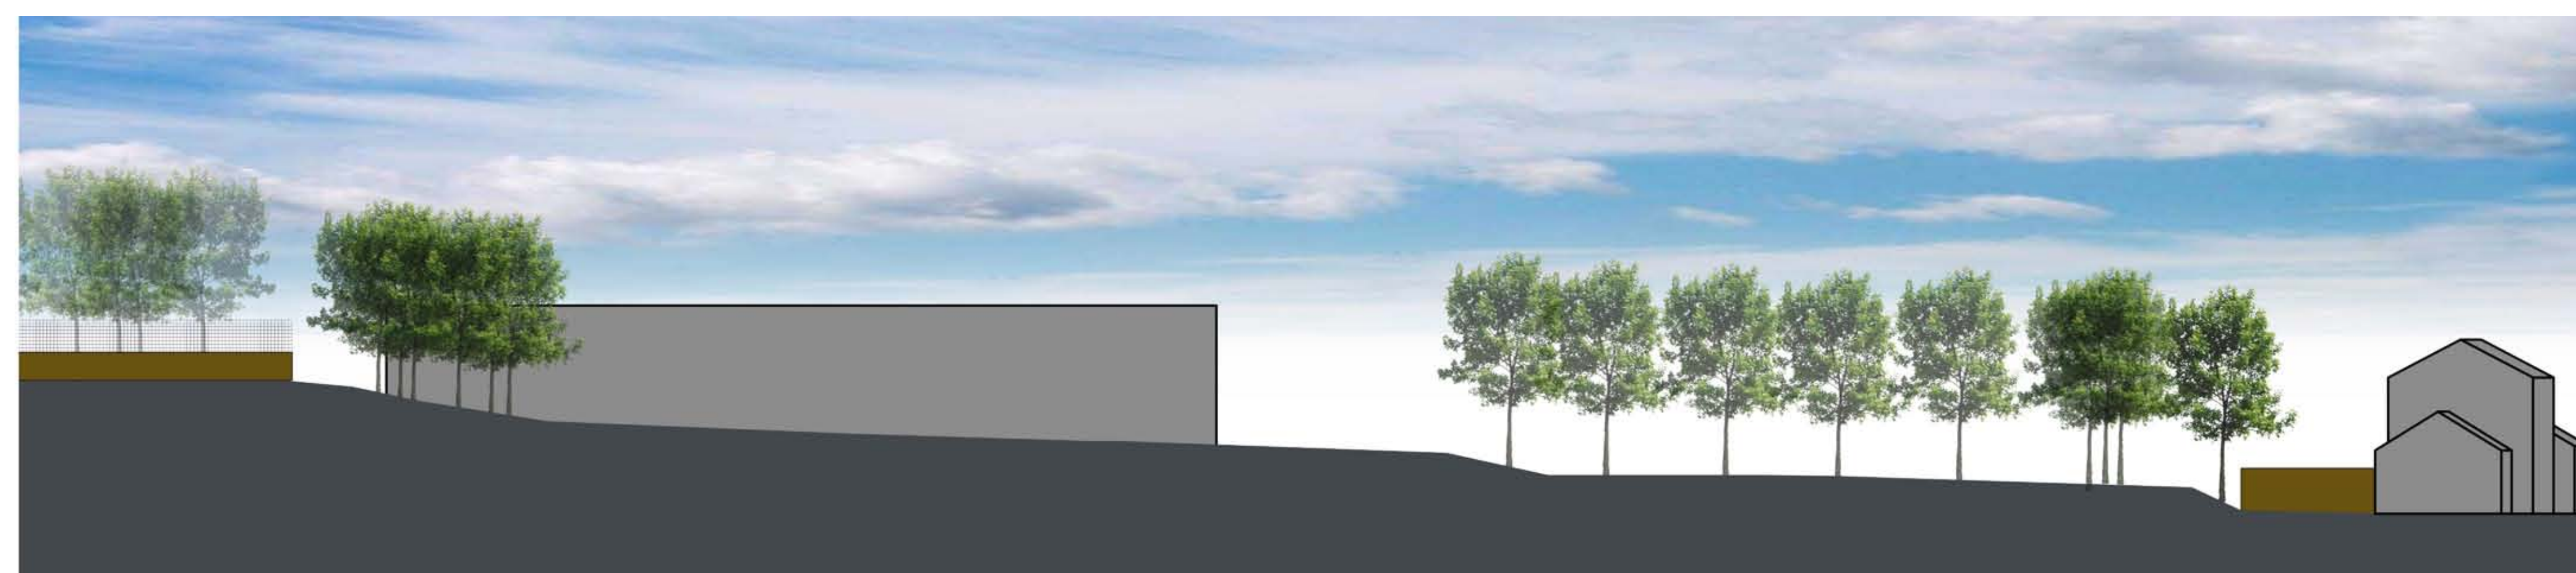

◀ ASSUMED GRND LVLS ▶ EXTENT OF SURVEY INFORMATION REFER TO SURVEY THREE DRAWING 38791a Rev A FOR FURTHER DETAILS ▶ ASSUMED GROUND LEVELS EAVES AND RIDGE LEVELS SURVEYED


01 EXISTING EAST ELEVATION
Scale: 1:200



◀ ASSUMED GRND LVLS ▶ EXTENT OF SURVEY INFORMATION REFER TO SURVEY THREE DRAWING 38791a Rev A FOR FURTHER DETAILS ▶ ASSUMED GROUND LEVELS EAVES AND RIDGE LEVELS SURVEYED

01 EXISTING EAST ELEVATION
Scale: 1:200

03 Scale: 1:1000
KEY PLAN

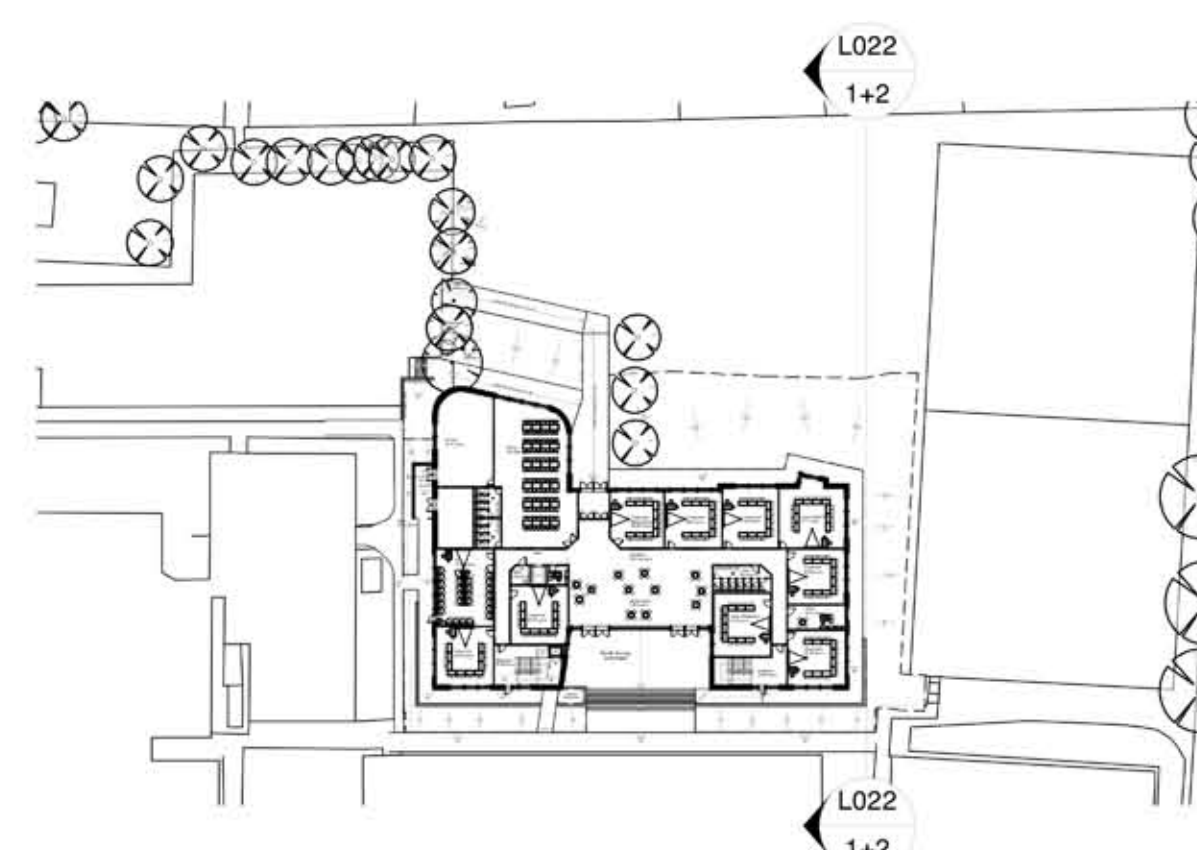

FRANKLIN ELLIS ARCHITECTS.

ARCHITECTURE
LANDSCAPE
INTERIORS
GRAPHIC DESIGN
PROJECT MANAGEMENT

www.franklinellis.co.uk

16 The Ropewalk Nottingham NG1 5DT
Telephone: 0115 941 8475 Fax: 0115 941 8675 E-mail: enquiry@franklinellis.co.uk

TOOT HILL SCHOOL
BINGHAM, NOTTINGHAMSHIRE



← ASSUMED GROUND LEVELS
EAVES AND RIDGE LEVELS SURVEYED

EXTENT OF SURVEY INFORMATION
REFER TO SURVEY THREE DRAWING 38791a Rev A FOR FURTHER DETAILS

→ ASSUMED GROUND LEVELS

01 EXISTING WEST ELEVATION
Scale: 1:200




← ASSUMED GROUND LEVELS
EAVES AND RIDGE LEVELS SURVEYED

EXTENT OF SURVEY INFORMATION
REFER TO SURVEY THREE DRAWING 38791a Rev A FOR FURTHER DETAILS

→ ASSUMED GROUND LEVELS

02 PROPOSED WEST ELEVATION
Scale: 1:200

03 Scale: 1:1000
KEY PLAN

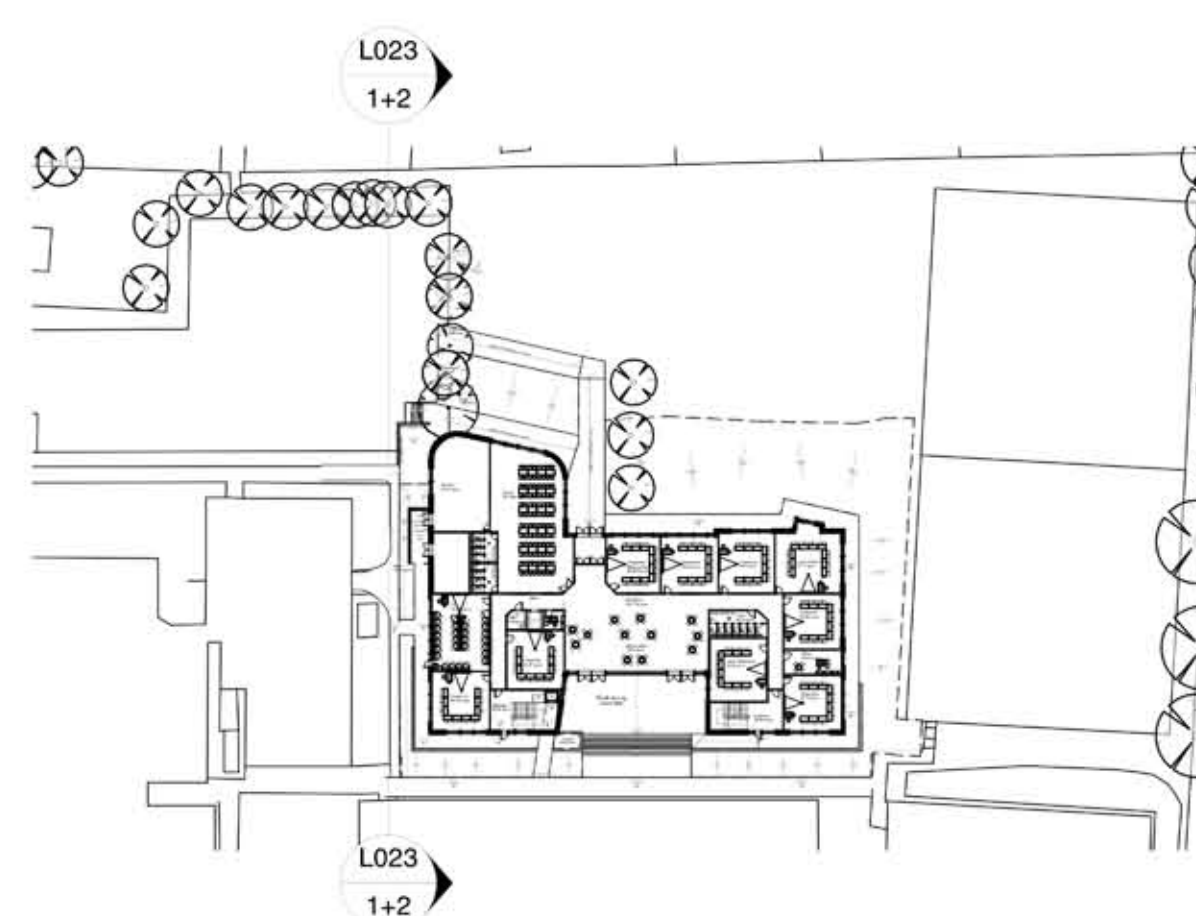


FRANKLIN ELLIS ARCHITECTS.

ARCHITECTURE
LANDSCAPE
INTERIORS
GRAPHIC DESIGN
PROJECT MANAGEMENT

www.franklinellis.co.uk

16 The Ropewalk Nottingham NG1 5DT
Telephone: 0115 941 8475 Fax: 0115 941 8675 E-mail: enquiry@franklinellis.co.uk

TOOT HILL SCHOOL
BINGHAM, NOTTINGHAMSHIRE

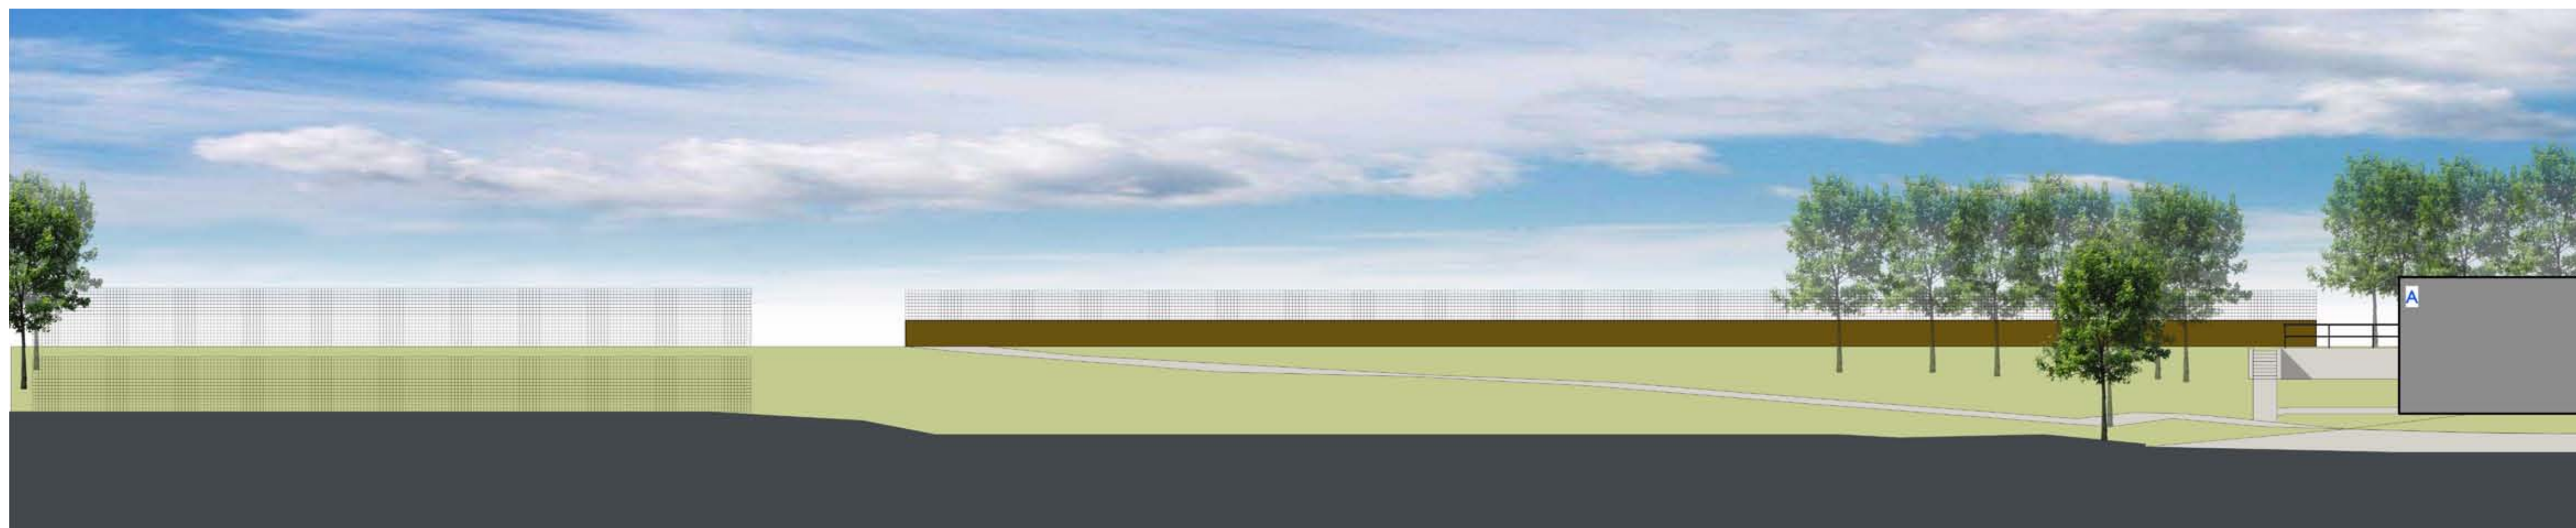

ASSUMED LEVELS

EXTENT OF SURVEY INFORMATION
REFER TO SURVEY THREE DRAWING 3879ia Rev A FOR FURTHER DETAILS

01 EXISTING NORTH ELEVATION
Scale: 1:200




ASSUMED LEVELS

EXTENT OF SURVEY INFORMATION
REFER TO SURVEY THREE DRAWING 3879ia Rev A FOR FURTHER DETAILS

02 PROPOSED NORTH ELEVATION
Scale: 1:200

03 Scale: 1:1000
KEY PLAN

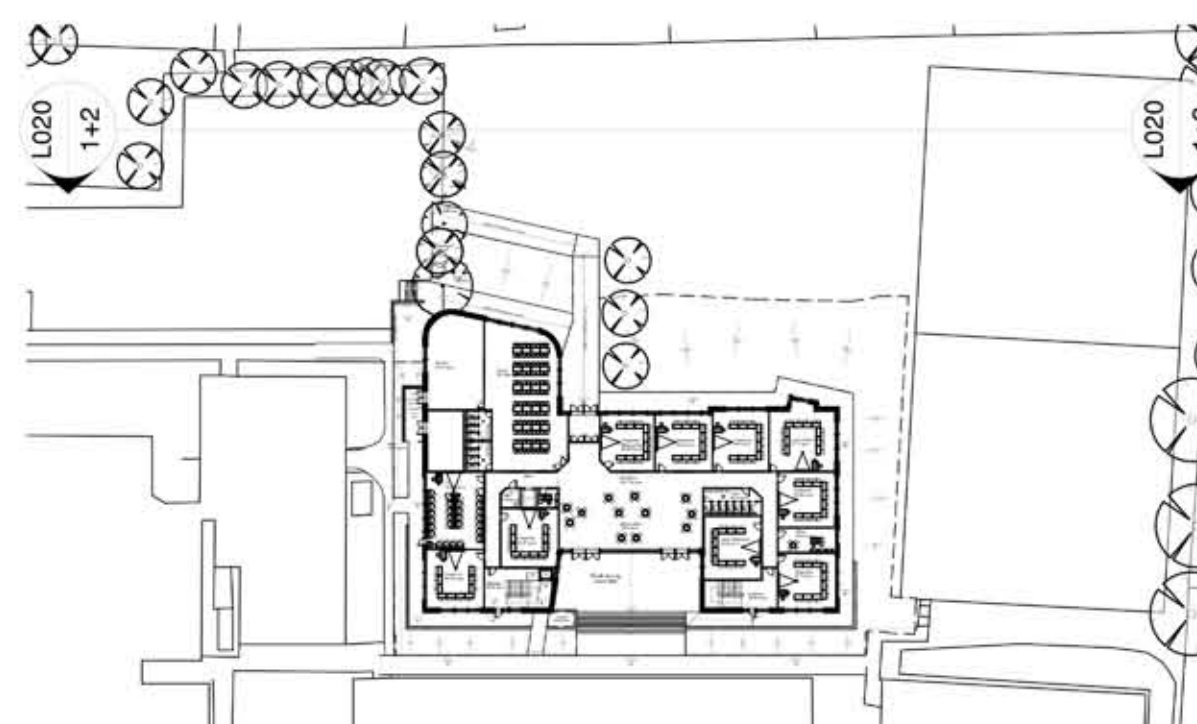


**FRANKLIN ELLIS
ARCHITECTS.**

ARCHITECTURE
LANDSCAPE
INTERIORS
GRAPHIC DESIGN
PROJECT MANAGEMENT


www.franklinellis.co.uk

16 The Ropewalk Nottingham NG1 5DT
Telephone: 0115 941 8475 Fax: 0115 941 8675 E-mail: enquiry@franklinellis.co.uk


TOOT HILL SCHOOL
BINGHAM, NOTTINGHAMSHIRE

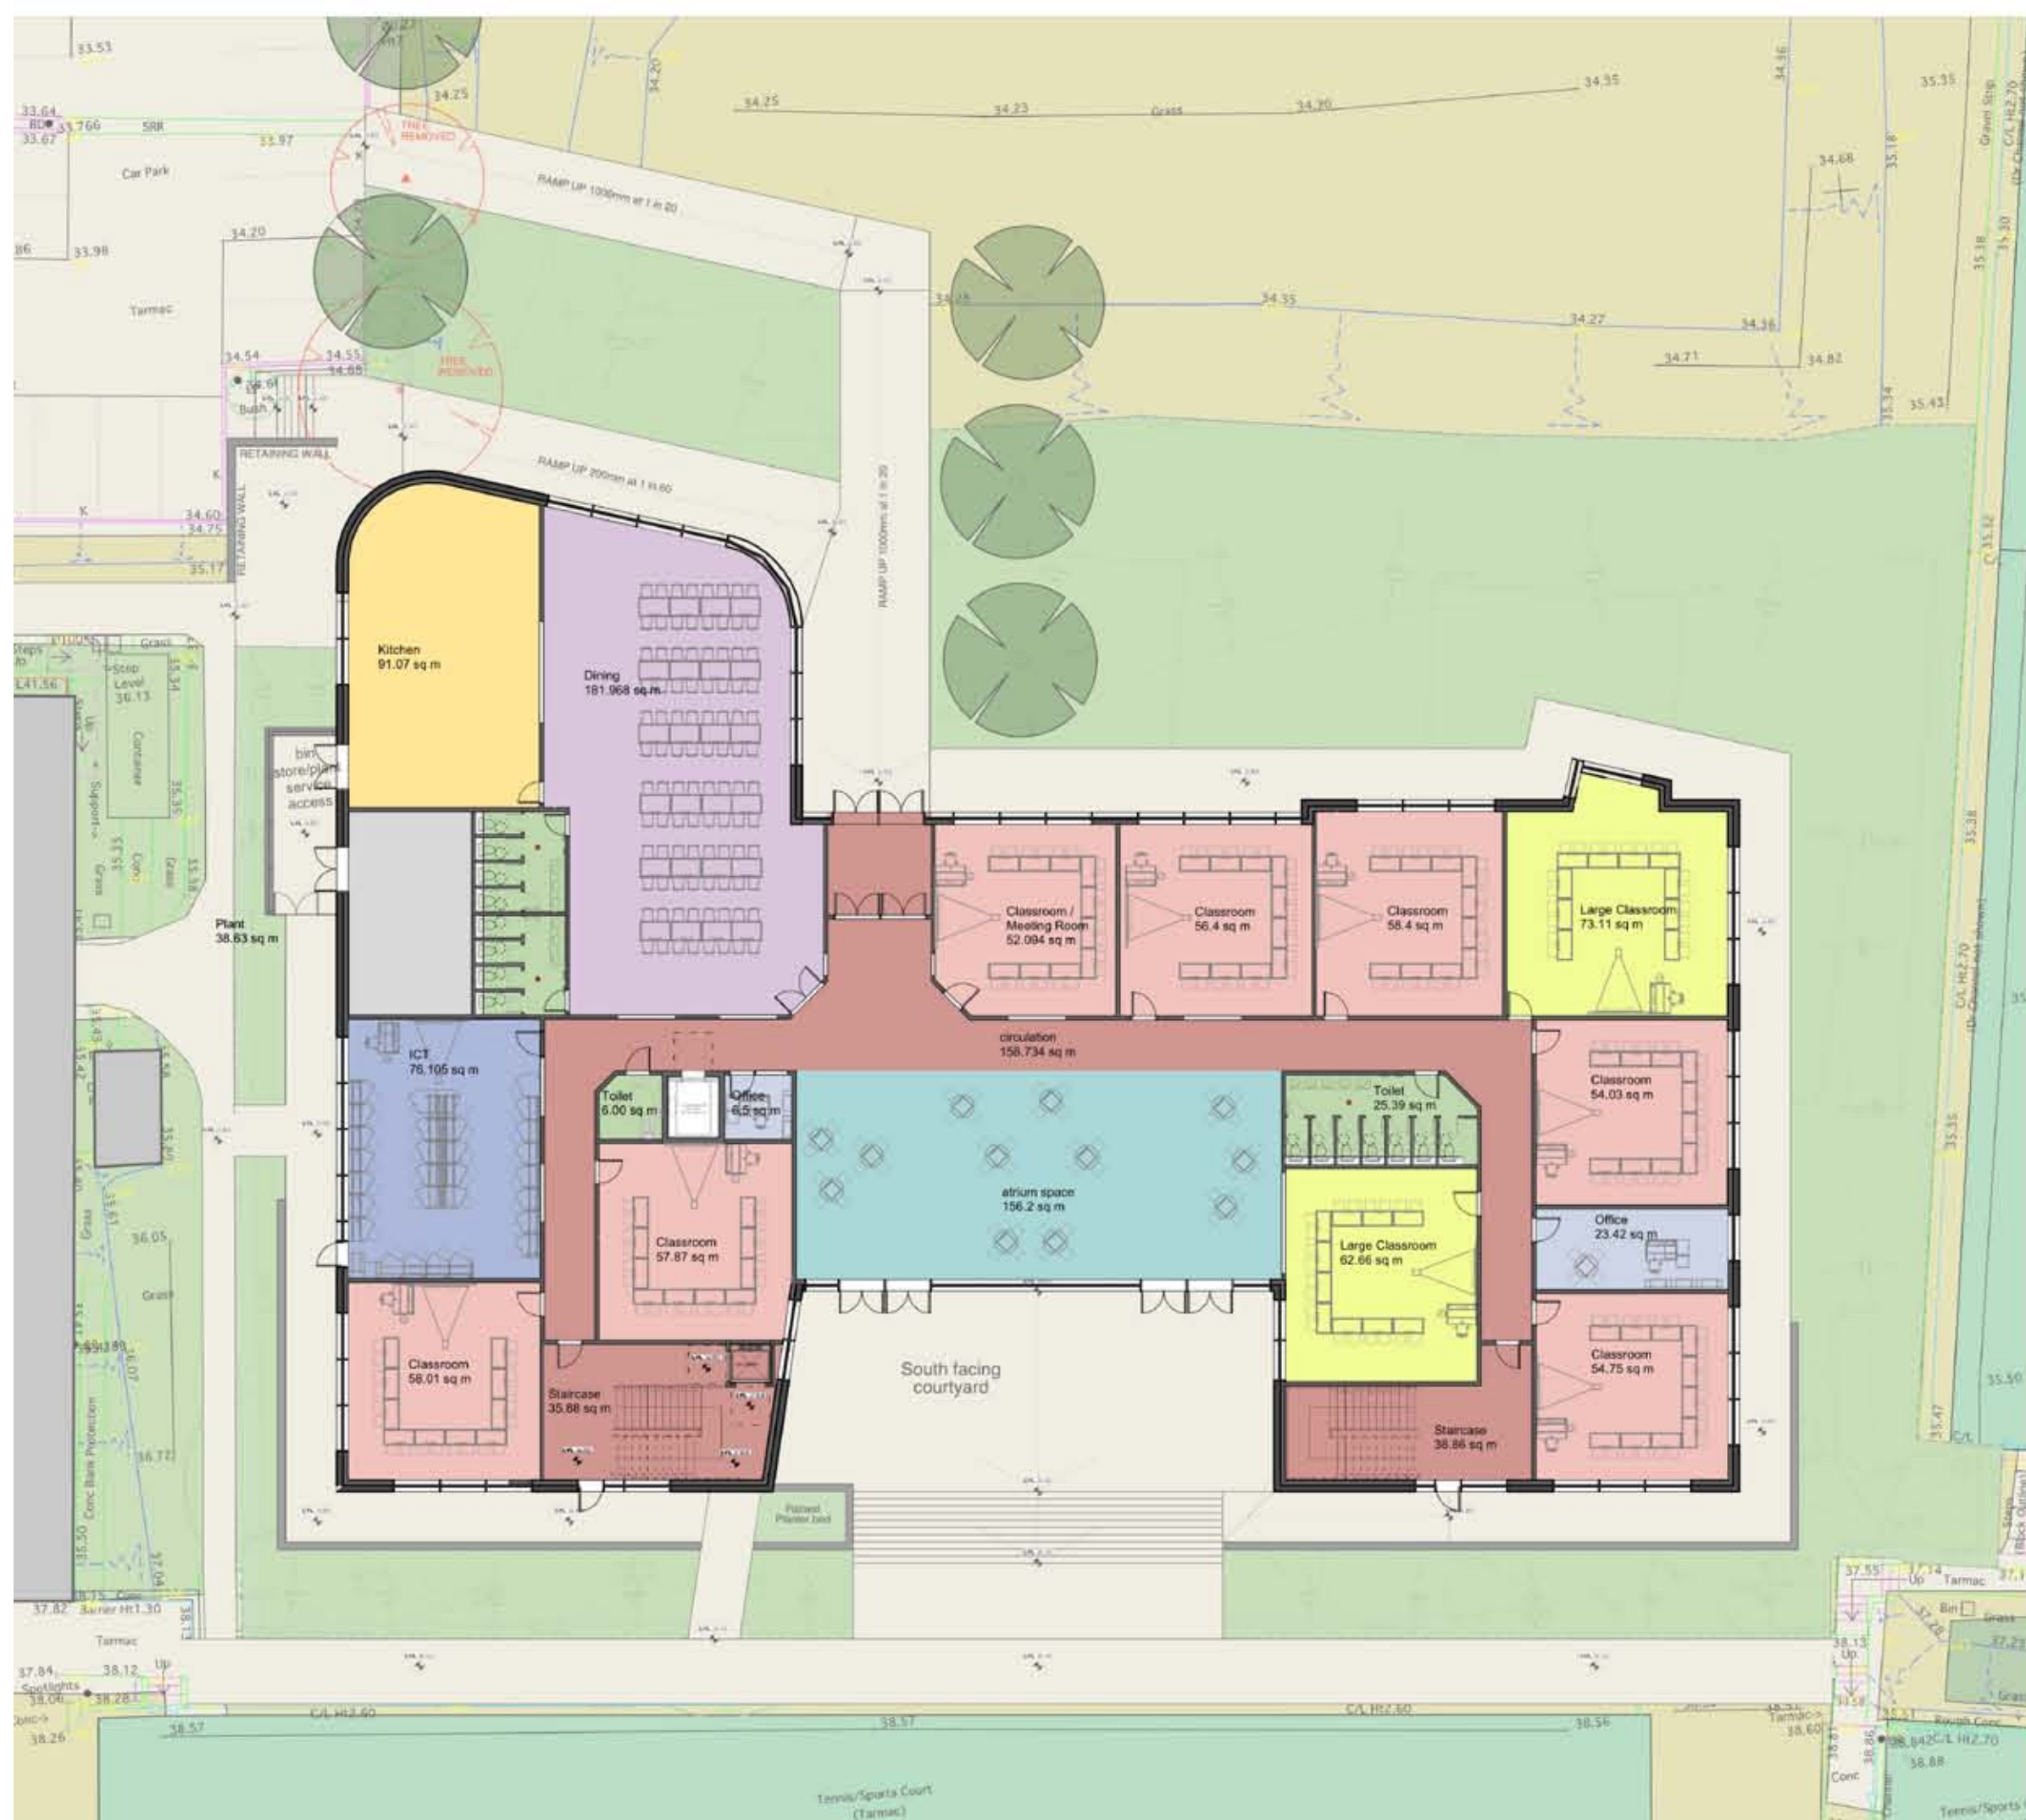

01 PROPOSED GROUND FLOOR PLAN
Scale: 1:200

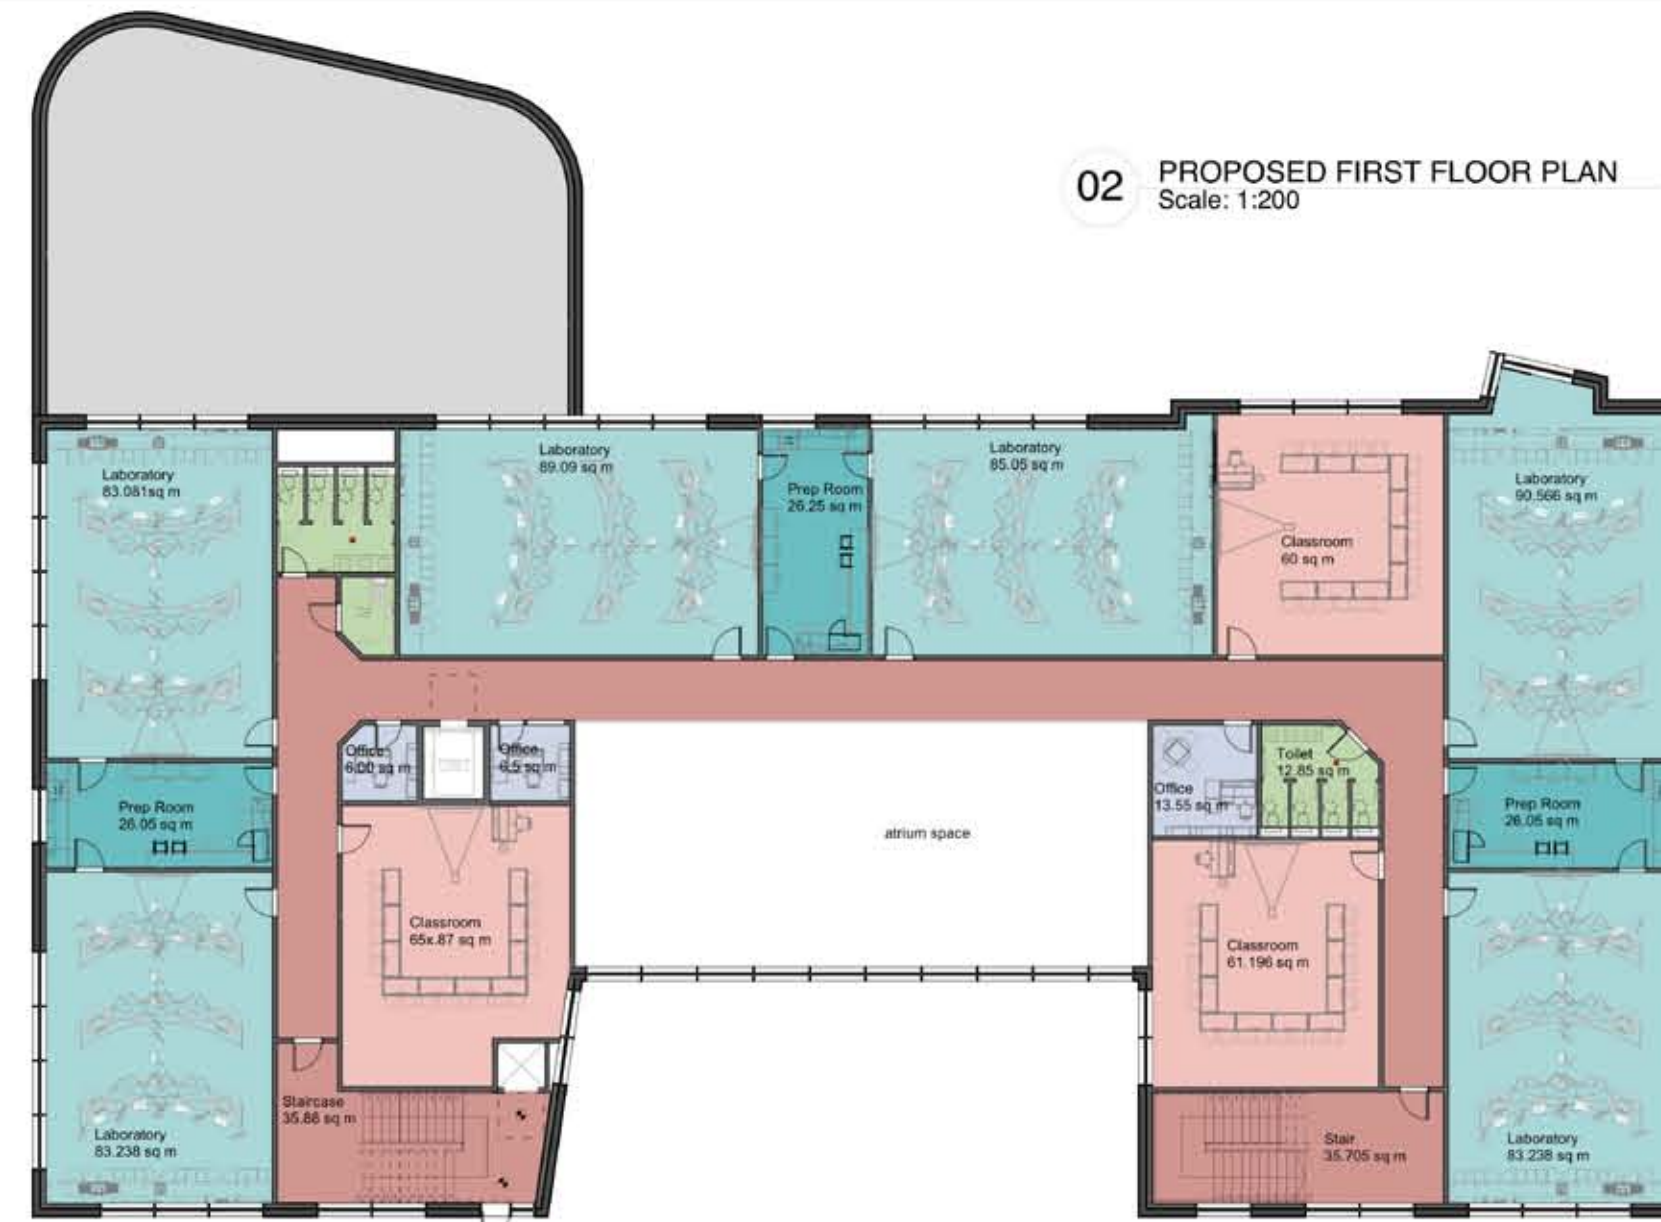

02 PROPOSED FIRST FLOOR PLAN
Scale: 1:200

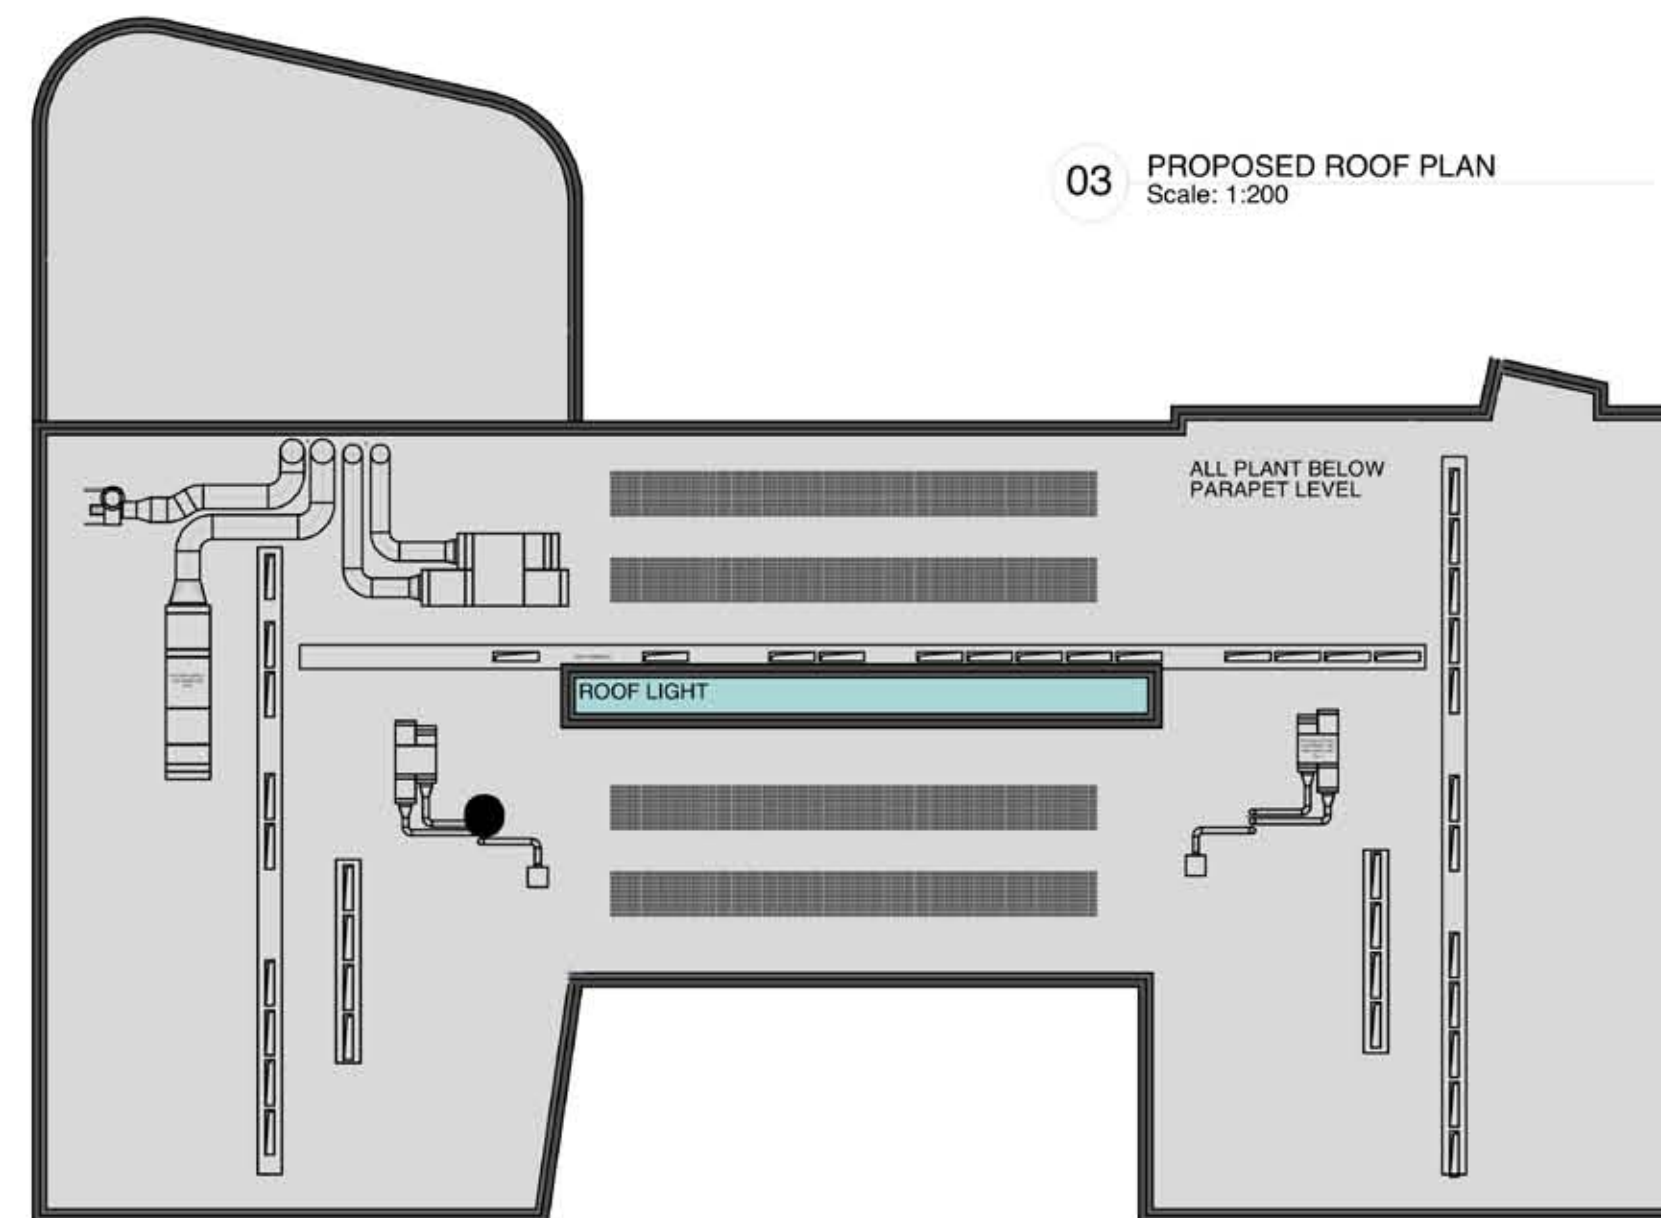

03 PROPOSED ROOF PLAN
Scale: 1:200

FRANKLIN ELLIS ARCHITECTS.

ARCHITECTURE
LANDSCAPE
INTERIORS
GRAPHIC DESIGN
PROJECT MANAGEMENT

www.franklinellis.co.uk

16 The Ropewalk Nottingham NG1 5DT
Telephone: 0115 941 8475 Fax: 0115 941 8675 E-mail: enquiry@franklinellis.co.uk

TOOT HILL SCHOOL
BINGHAM, NOTTINGHAMSHIRE